
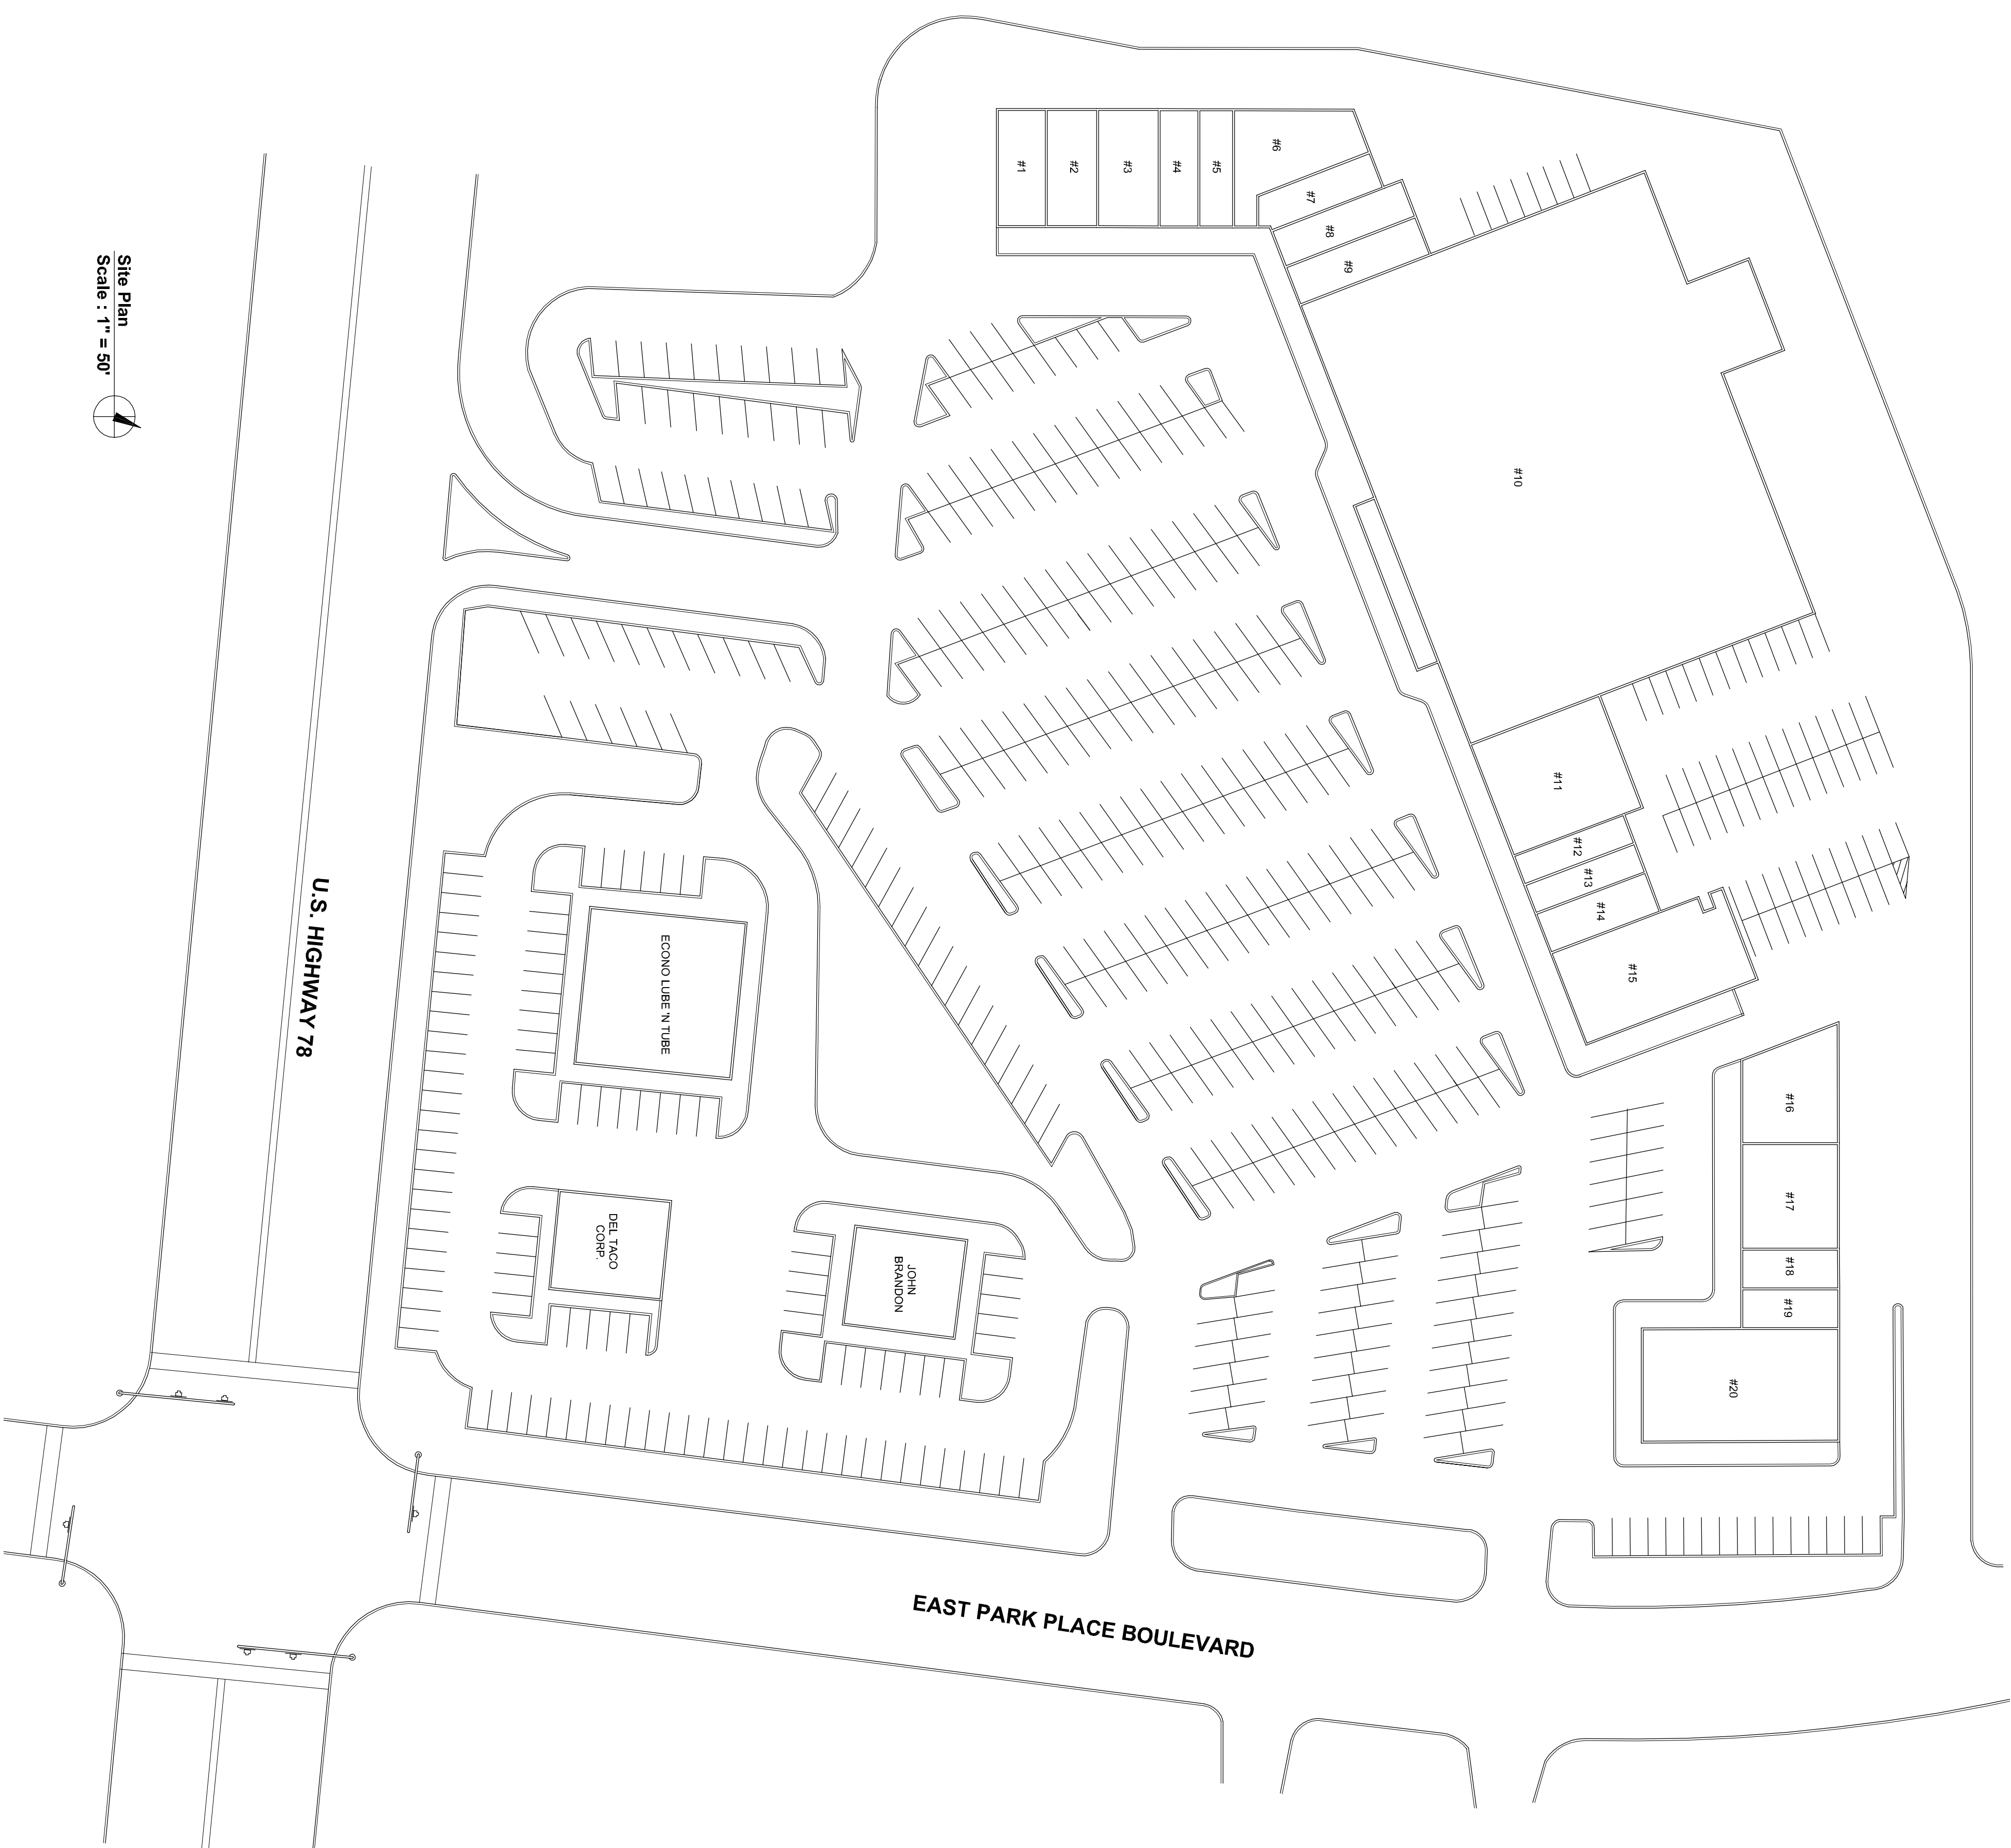


SPACE #	TENANT	AREA (SF)
1	WONDERFUL CLEANERS	1,390
2	HAIR CLIPPERS	1,500
3	AVAILABLE	1,800
4	AVAILABLE	1,158
5	AVAILABLE	1,200
6	AVAILABLE	2,072
7	ALL STATE INSURANCE	1,130
8	AVAILABLE	1,400
9	AVAILABLE	1,400
10	AVAILABLE	45,528
11	DJ BEAUTY SUPPLY	4,200
12	MAIL LOVE	900
13	AVAILABLE	900
14	AVAILABLE	1,288
15	MAGANO JAPANESE STEAKHOUSE	4,600
16	AVAILABLE	2,502
17	AVAILABLE	2,686
18	AVAILABLE	940
19	AVAILABLE	956
20	AVAILABLE	5,744

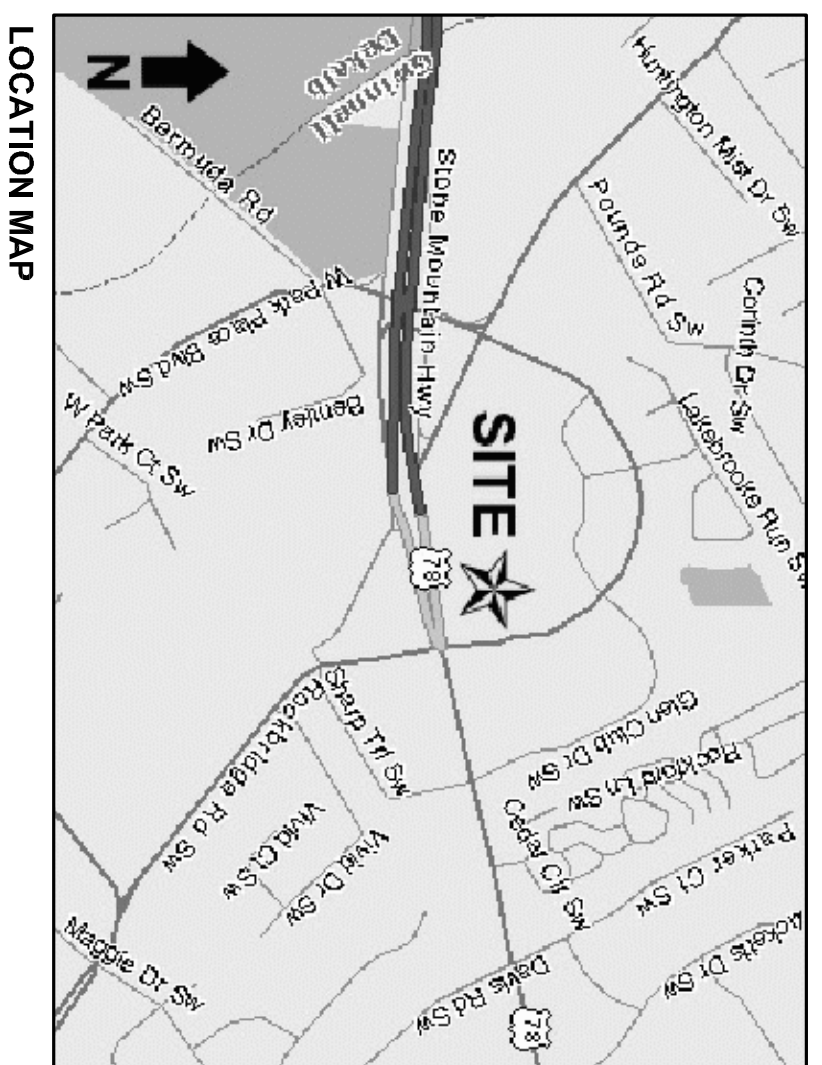

Site Plan
Scale : 1" = 50'

Mountain East Shopping Center

Stone Mountain, Georgia

BET INVESTMENTS

For leasing information contact **Michael Markman** or **Kate Marullo**

200 Wilmer Road, Suite 200
Horsham, PA 19044
215.938.7300 fax: 215.938.8651
www.betinvestments.com