



SPACE #	TENANT	AREA (SF)
1	KMART	88,797
2	AVAILABLE	23,400
3	CATO FASHIONS	4,500
4	MICHAELS	16,337
5	OFFICE MAX	25,850
6	AVAILABLE	27,528
7	AVAILABLE	4,045
8	AVAILABLE	4,528
9	GINGISS FORMAL	3,037
10	PREMIUM PET	6,531
11	CARDINAL FITNESS	8,438
12	SUN LDAN	1,525
13	BODY DYNAMICS	4,200
14	Fiesta RANCHERA	4,994
15	CATHERINES	3,000
16	NA-NA THAI	3,374
17	CHICAGO PIZZA	4,264
18	FRANZEN WINGS	1,056
19	AVAILABLE	1,056

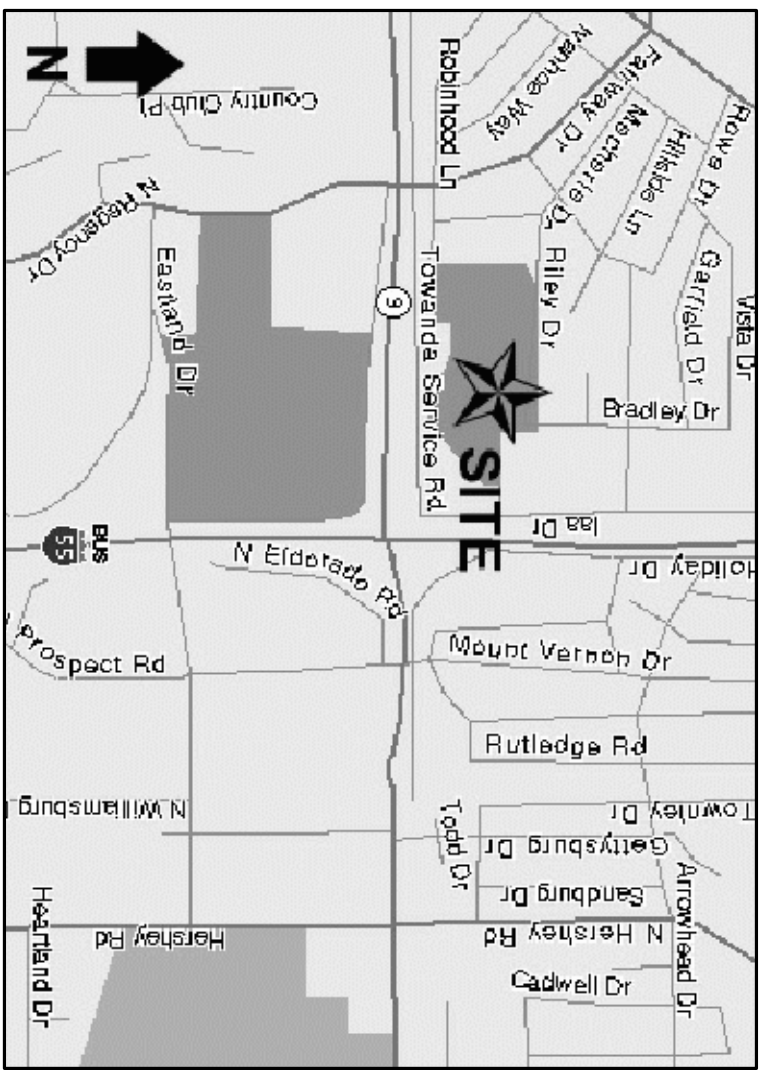

LOCATION MAP

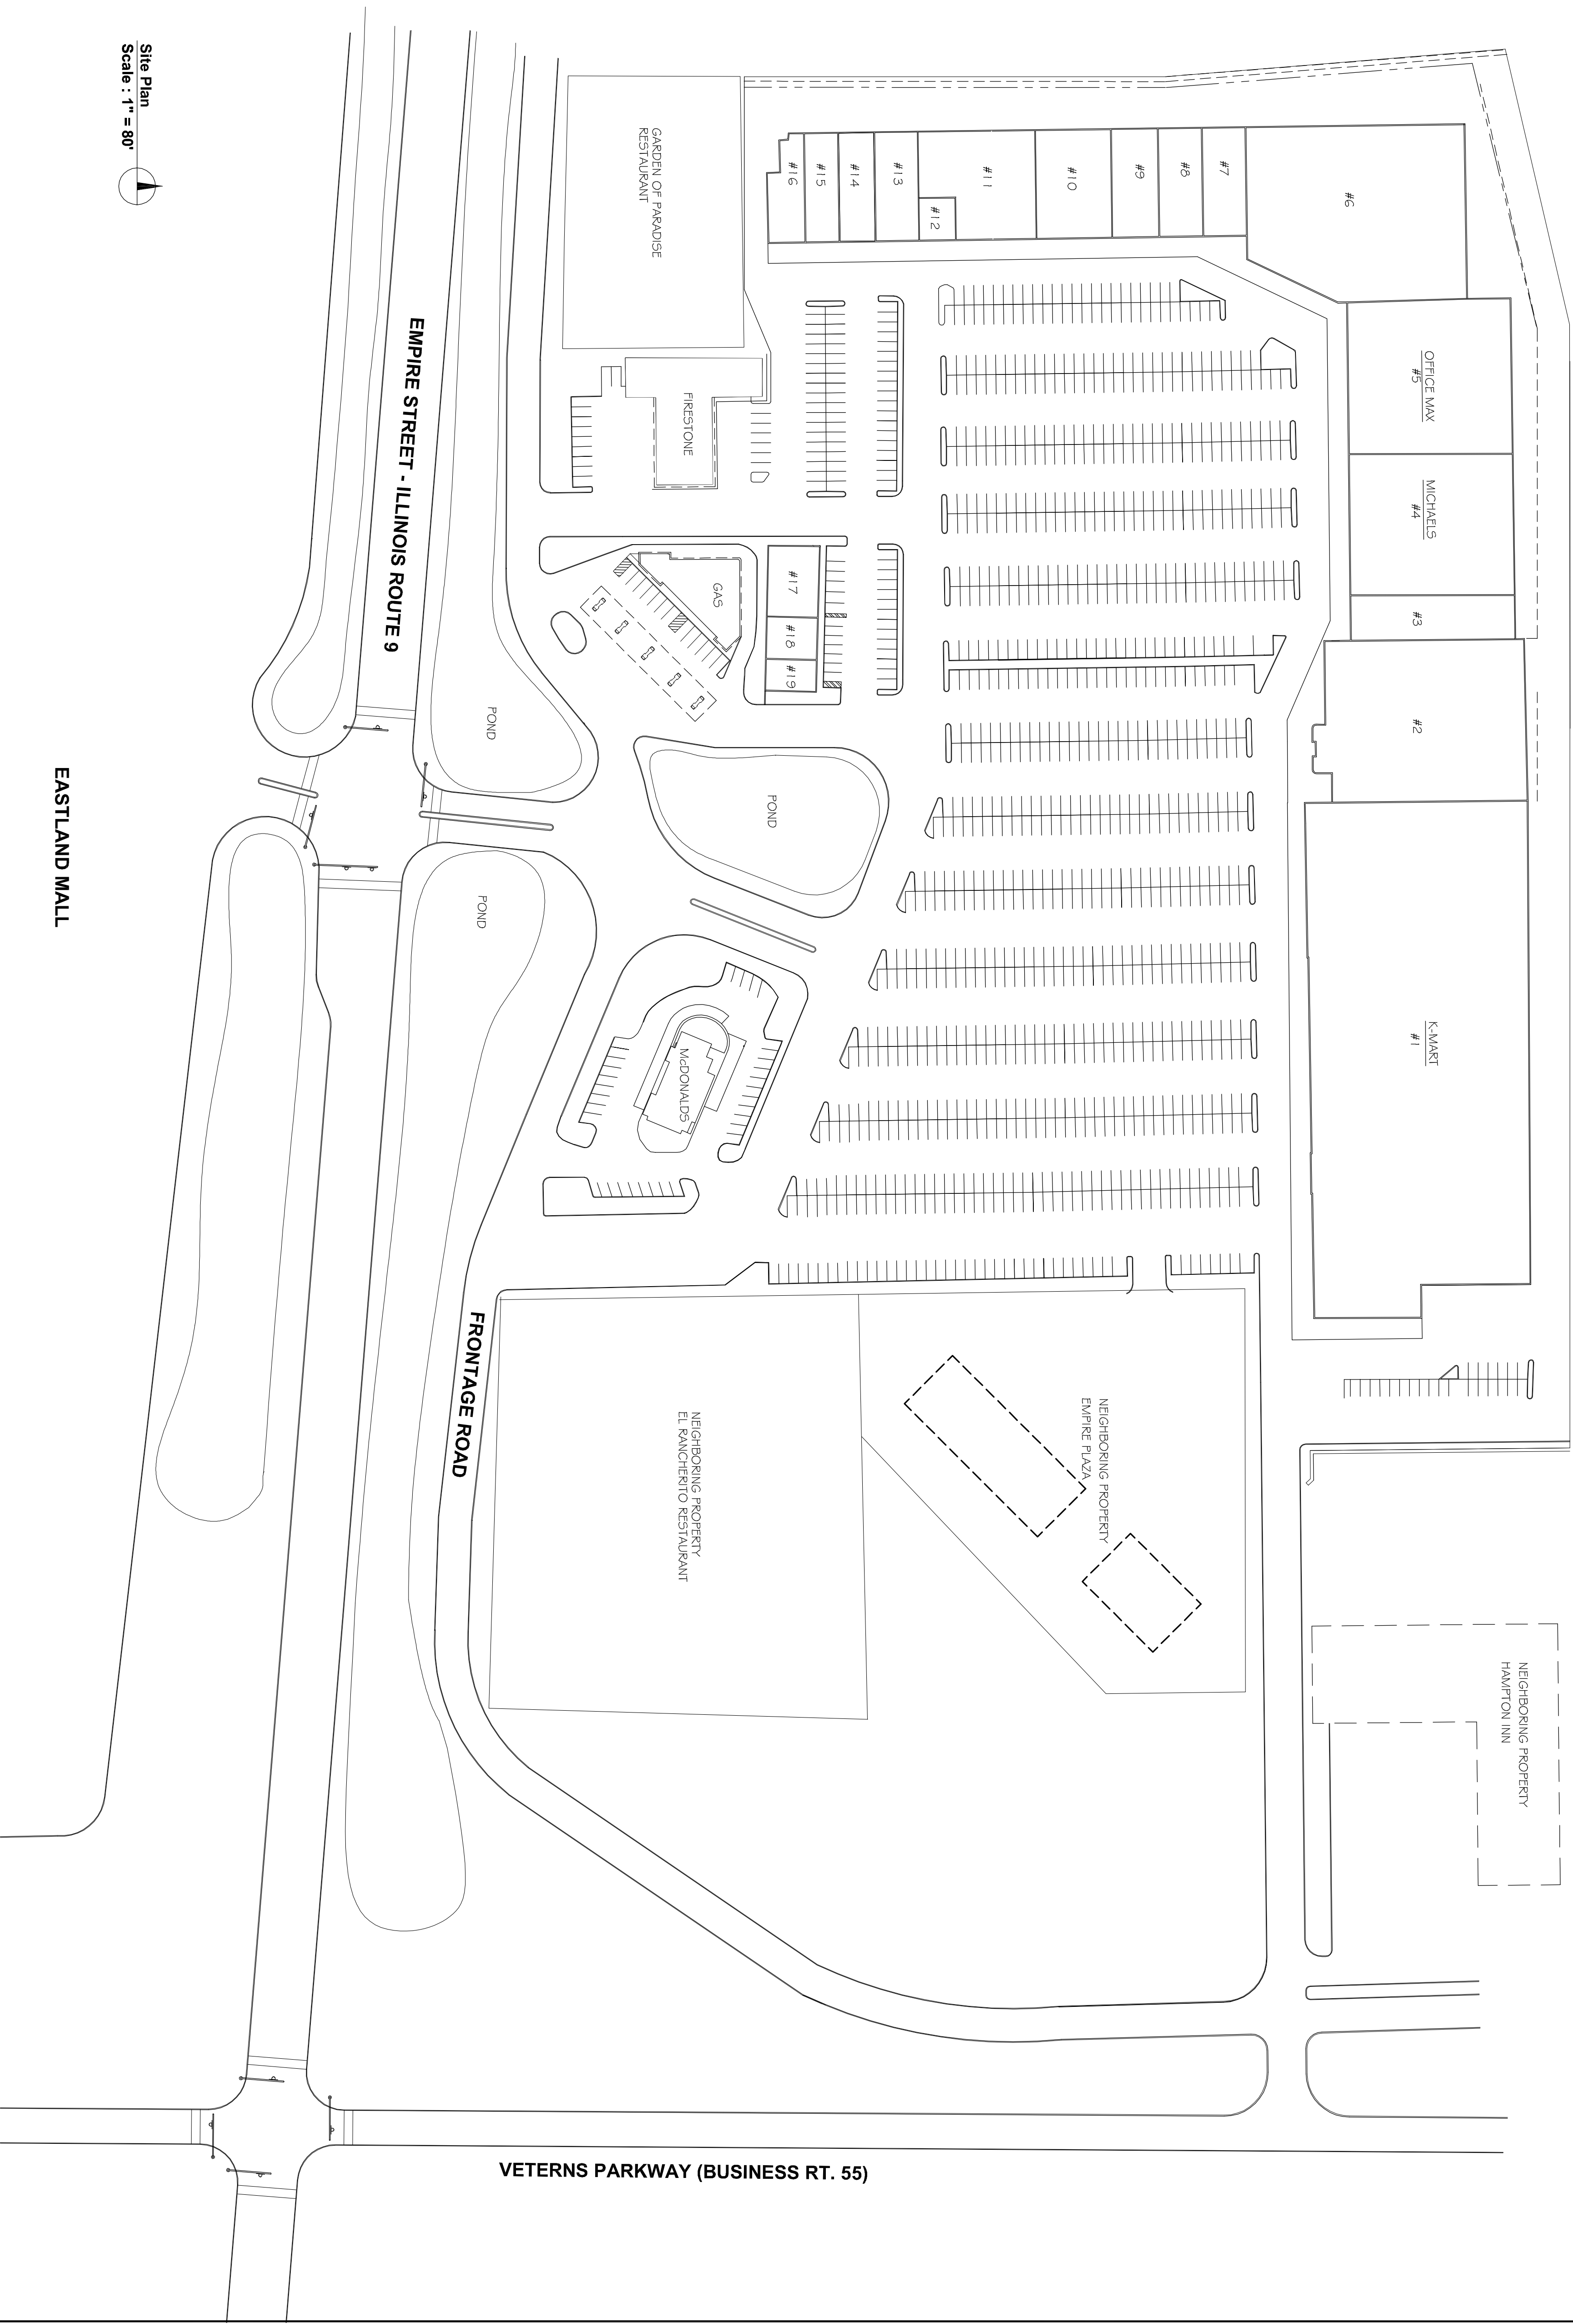

Site Plan
Scale : 1" = 80'

Colonial Plaza

Bloomington, Illinois

BET INVESTMENTS

For leasing information contact Michael Markman or Kate Marullo

200 Wilmer Road, Suite 200
215.938.7300 fax: 215.938.8651
Horsham, PA 19044
www.betinvestments.com