
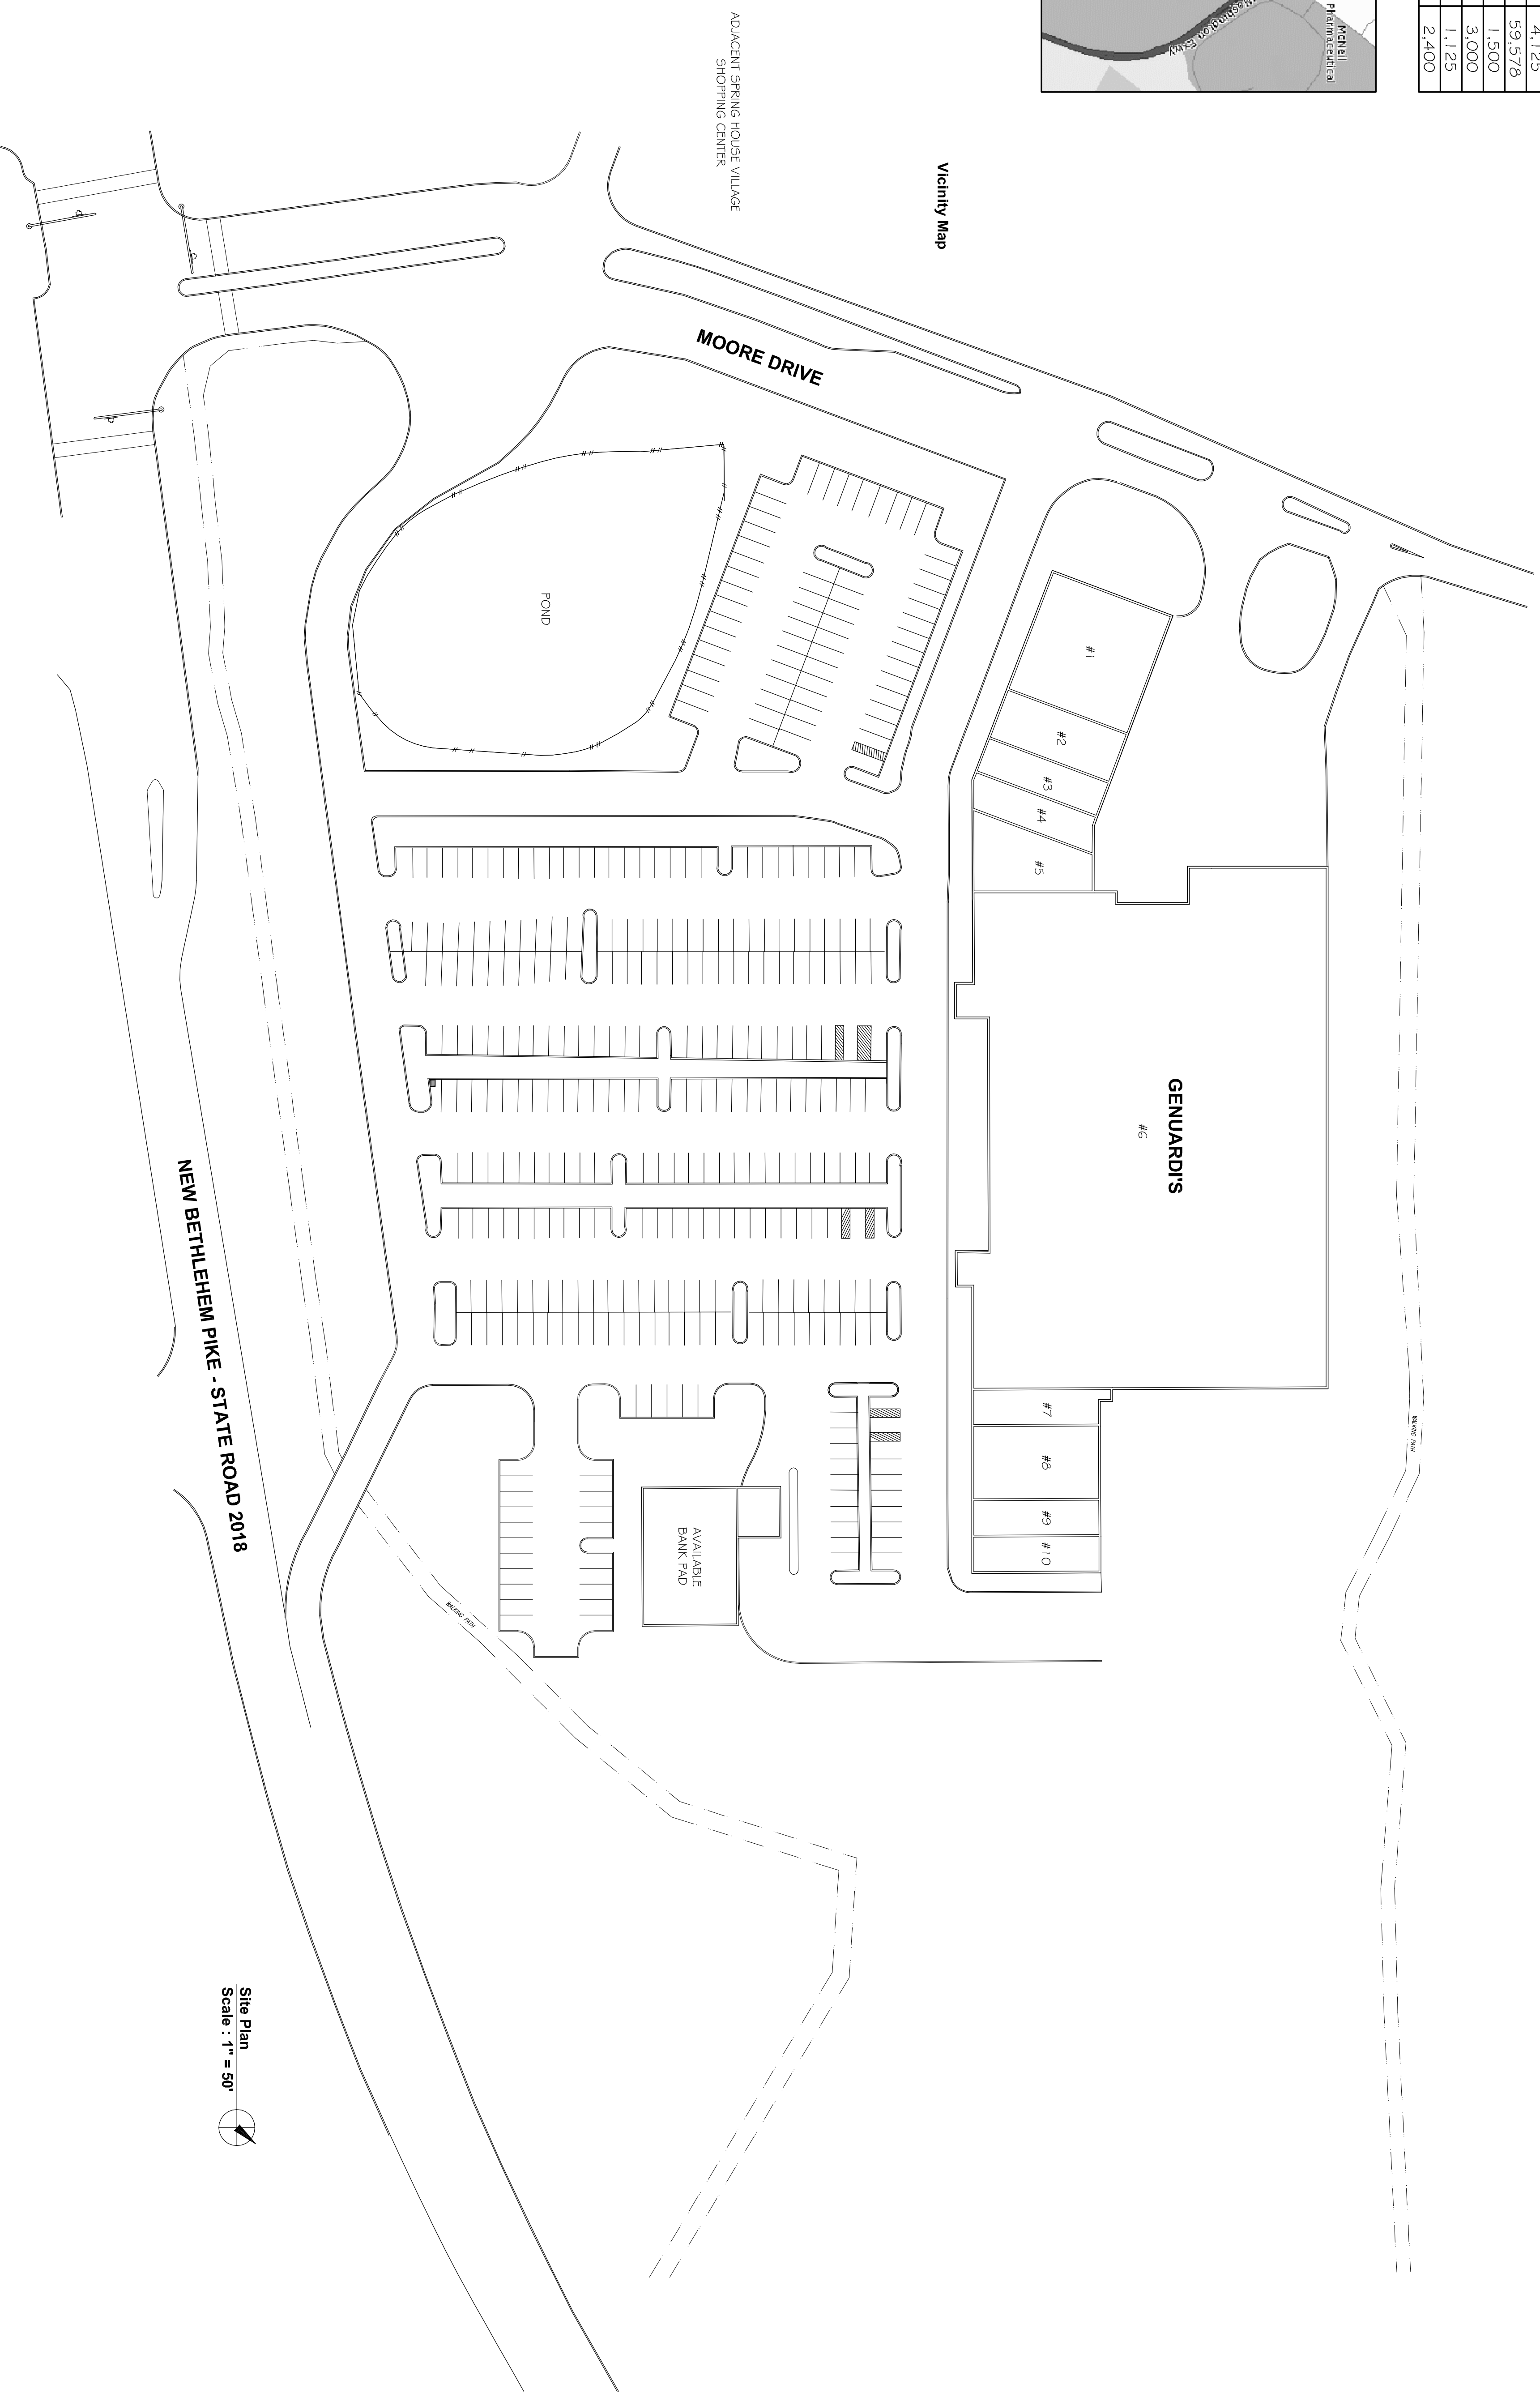


SPACE #	TENANT	AREA (SF)
1	AVAILABLE	5,375
2	SPRING CLEANER	1,500
3	TONY AS PIZZA	1,500
4	GRIN NAILS	1,500
5	VILLAGE PHARMACY @ SPRINGHOUSE	4,125
6	GENUARDIS	59,578
7	THE UPS STORE	1,500
8	MIRAKU RESTAURANT	3,000
9	THE HAIR CUTTERY	1,125
10	CHILDRENS CLOTHING PATCH	2,400

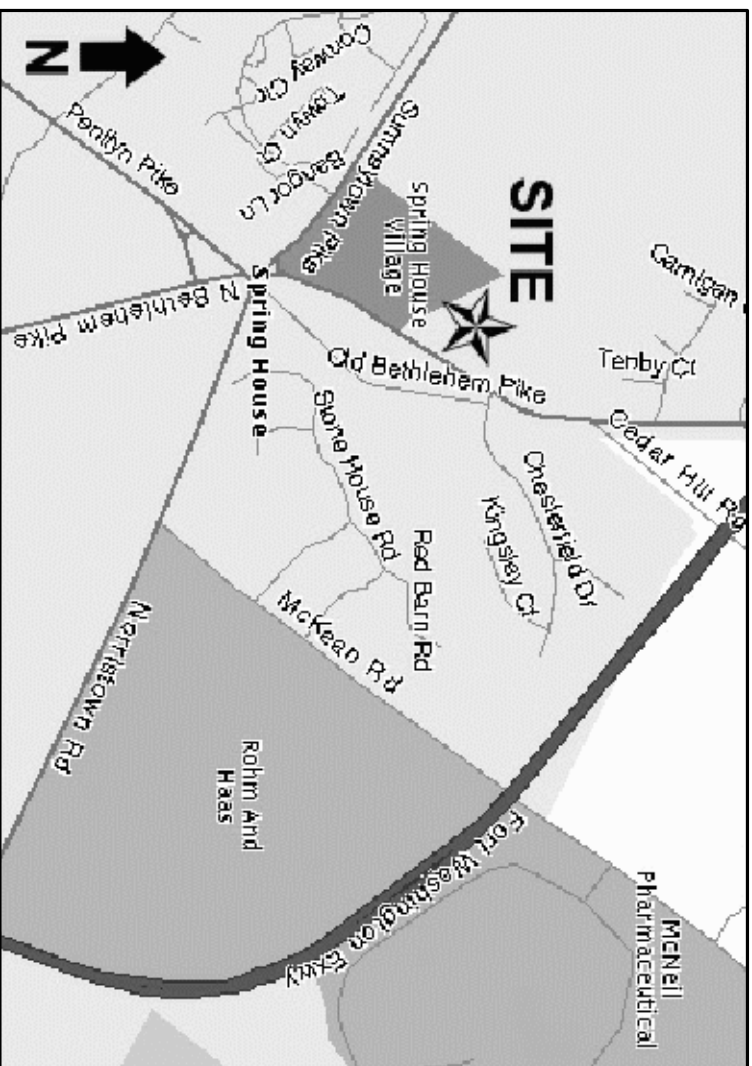

Site Plan
Scale : 1" = 50'

Springhouse Plaza II

Montgomery County, PA

BET INVESTMENTS

For leasing information contact **Michael Markman** or **Kate Marullo**
 200 Wilmer Road, Suite 200
 Horsham, PA 19044
 215.938.7300 fax: 215.938.8651
 www.betinvestments.com