
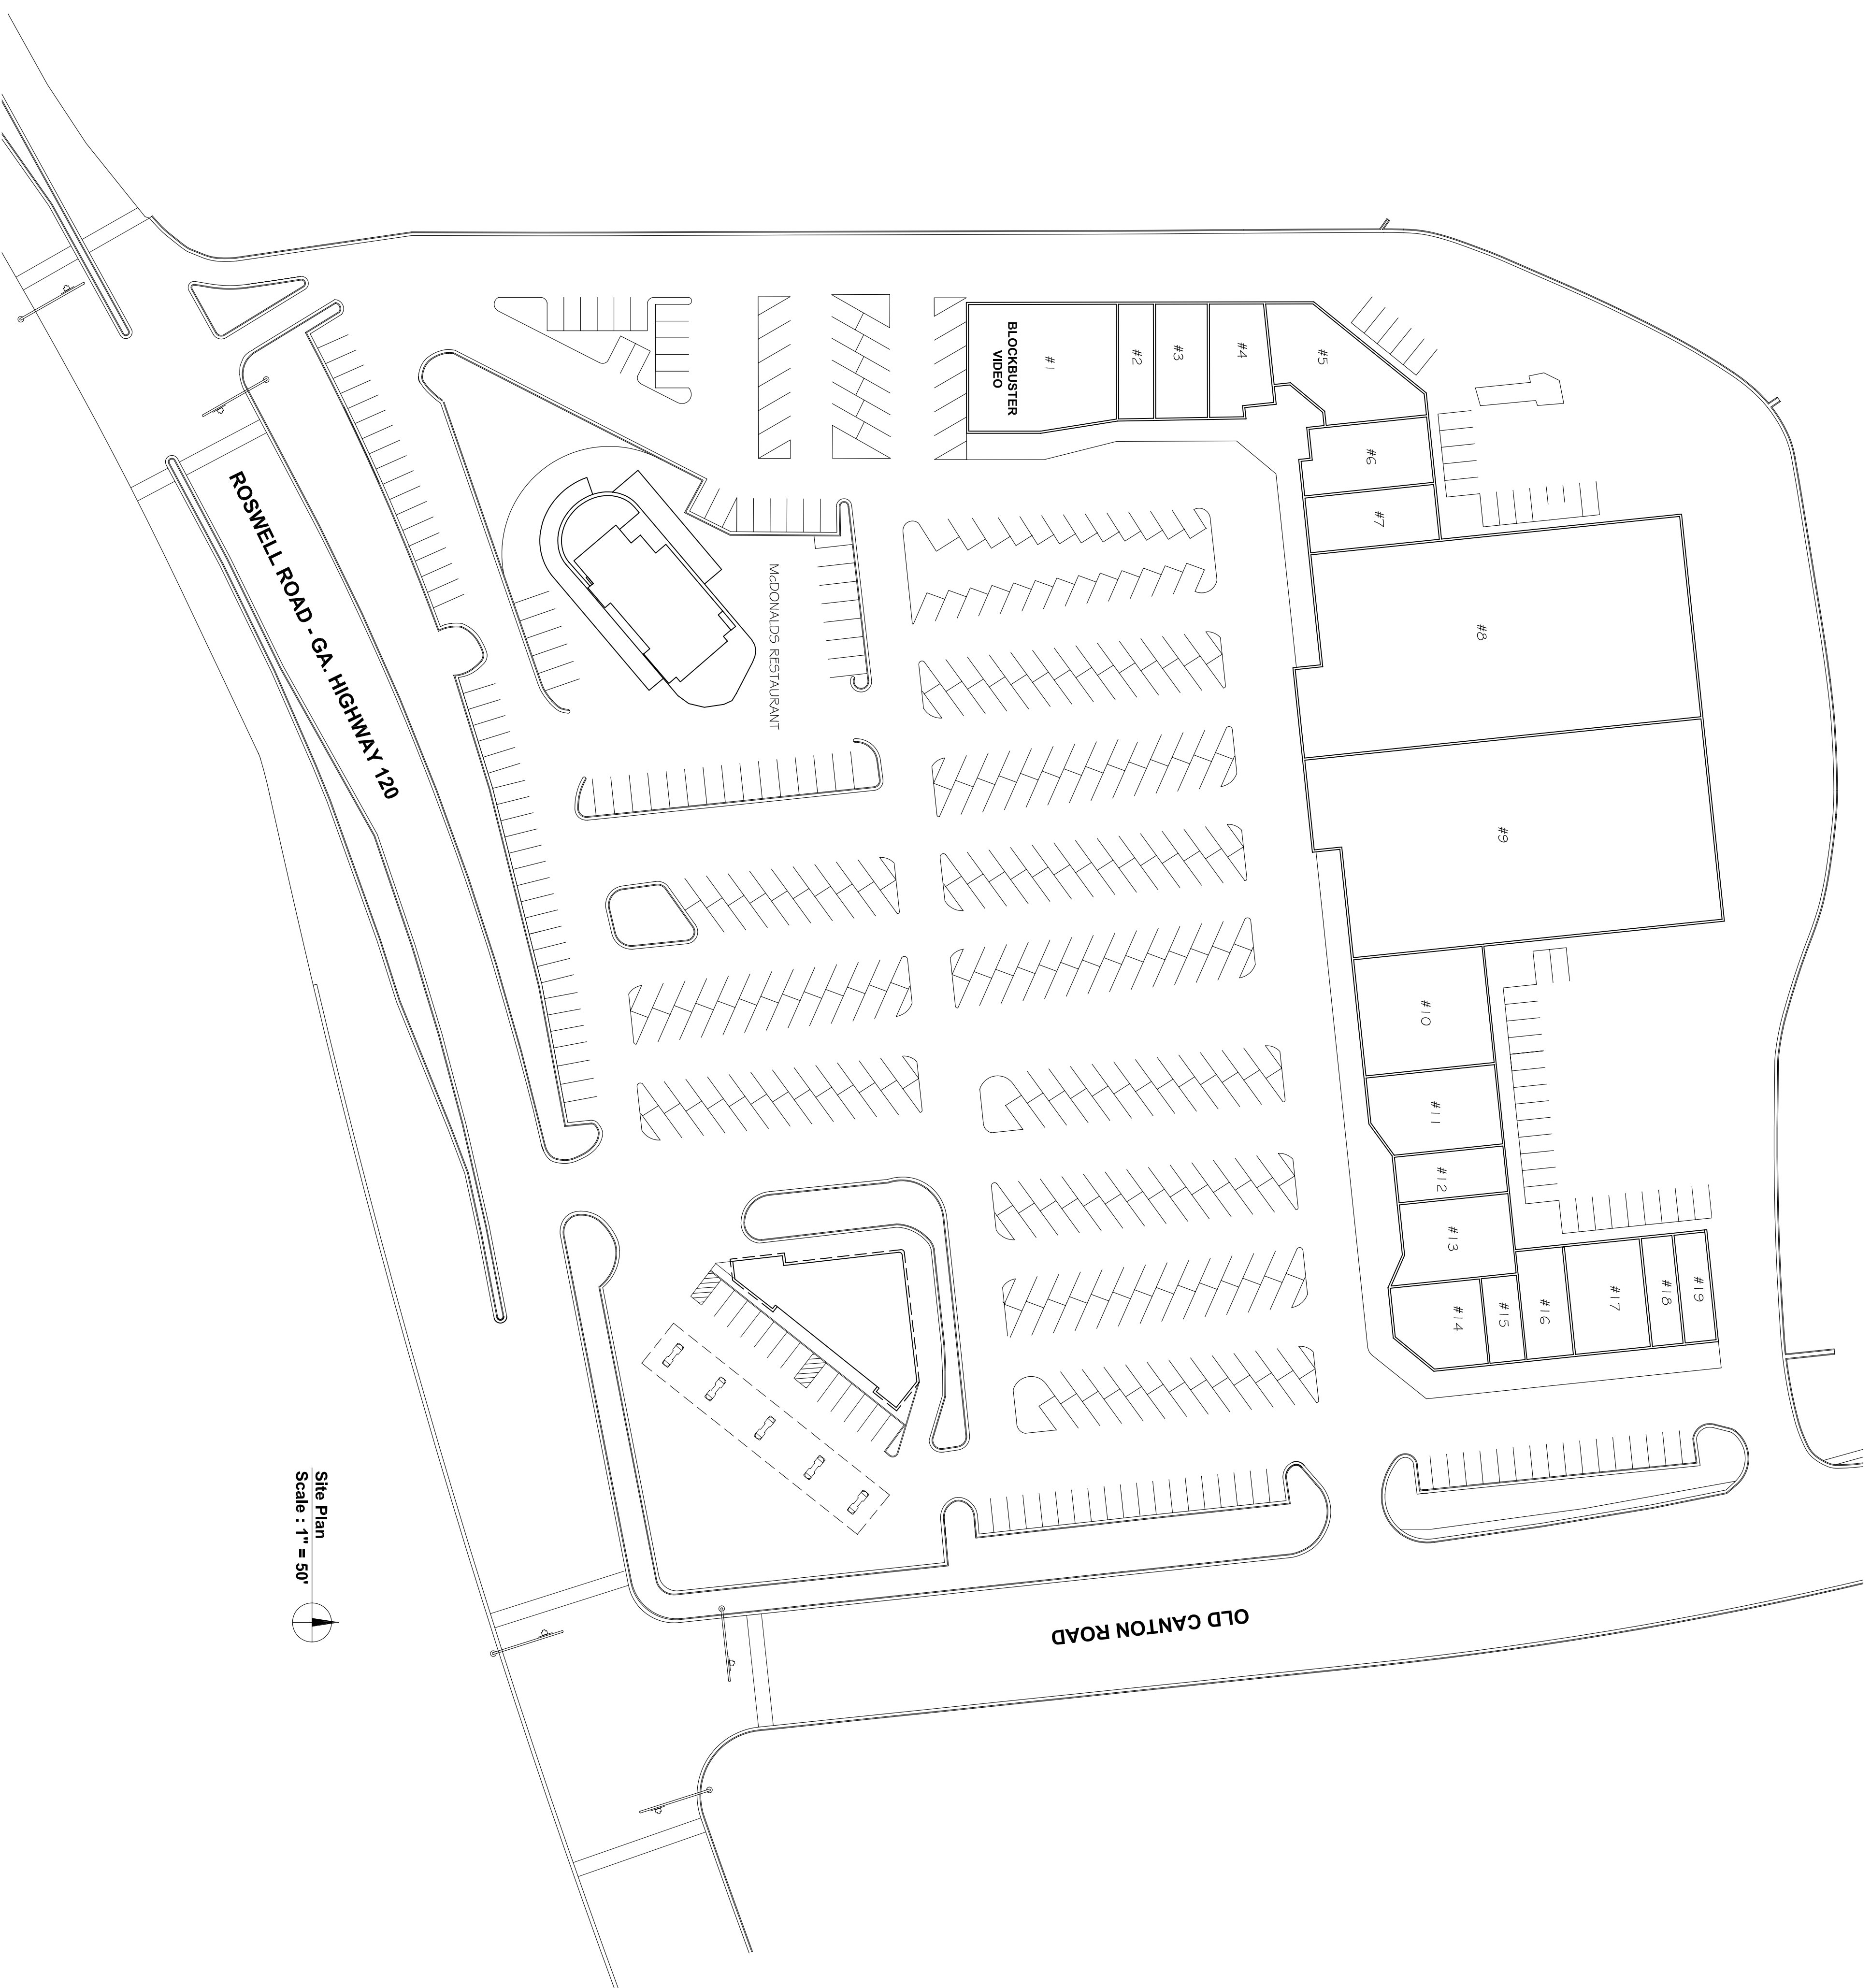


SPACE #	TENANT	AREA (SF)
1	BLOCKBUSTER VIDEO	5,400
2	ALOHA SUN TANNING	1,200
3	JAPANI EXPRESS	1,500
4	HOUSE OF MING	2,536
5	THE COSTUME BALL	3,936
6	STARBUCKS TARKWANDO	2,100
7	USAN'S NAILS	1,400
8	AVAILABLE	22,750
9	OMNI HEALTH & FITNESS	22,750
10	LOS ARCOS MEXICAN RESTAURANT	3,500
11	COFFEE PARK	3,365
12	AVAILABLE	1,375
13	ROXY PACKAGE STORE	2,400
14	IRONSTONE BANK	4,250
15	SHOE REPAIR	890
16	ATLANTA TV & VIDEO REPAIR	1,200
17	SHERIS HAIR DESIGN	1,200
18	K & G TAILORS	900
19	THE CORNER CLEANERS	1,936

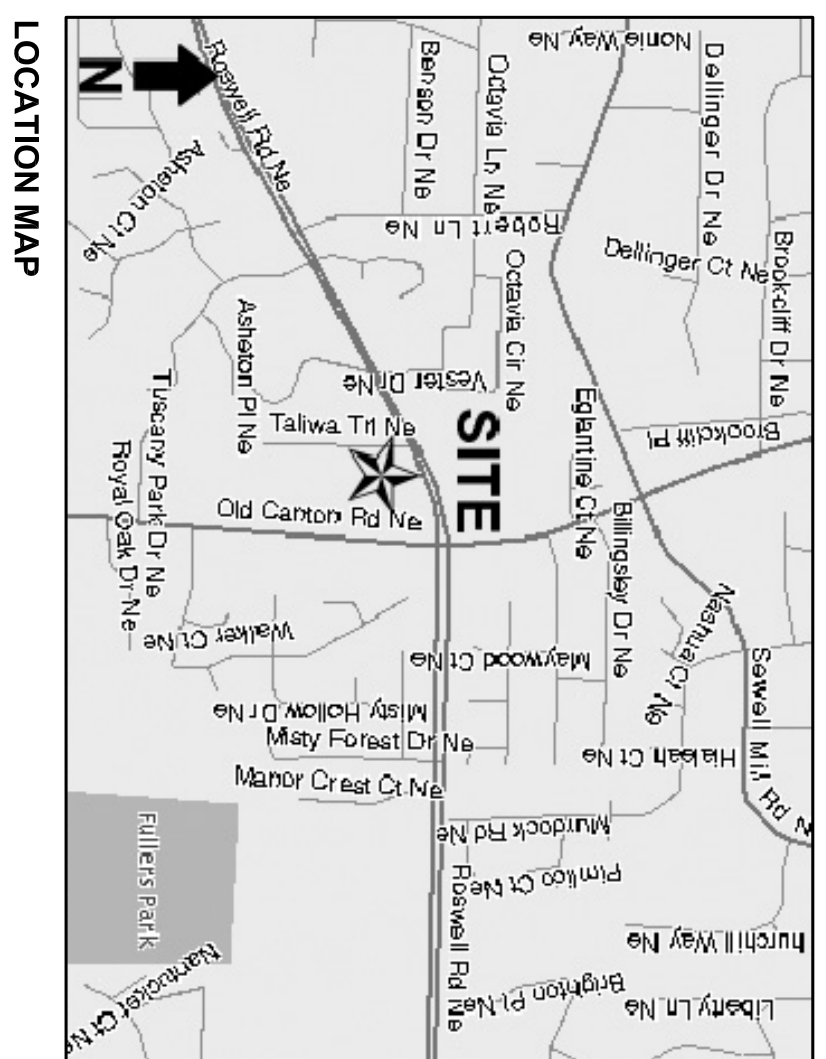

Site Plan
Scale : 1" = 50'

Olde Mill Plaza

East Cobb, Georgia

BET INVESTMENTS

For leasing information contact **Michael Markman** or **Kate Marullo**
 2600 Pillmont Avenue., Suite 212 Huntingdon Valley, PA 19006
 215.938.7300 fax: 215.938.8651 www.betinvestments.com