



BET Investments

2800 Philmont Avenue, Suite 212
Huntingdon Valley, Pennsylvania 19006
215.938.7300 FAX 215.938.8651

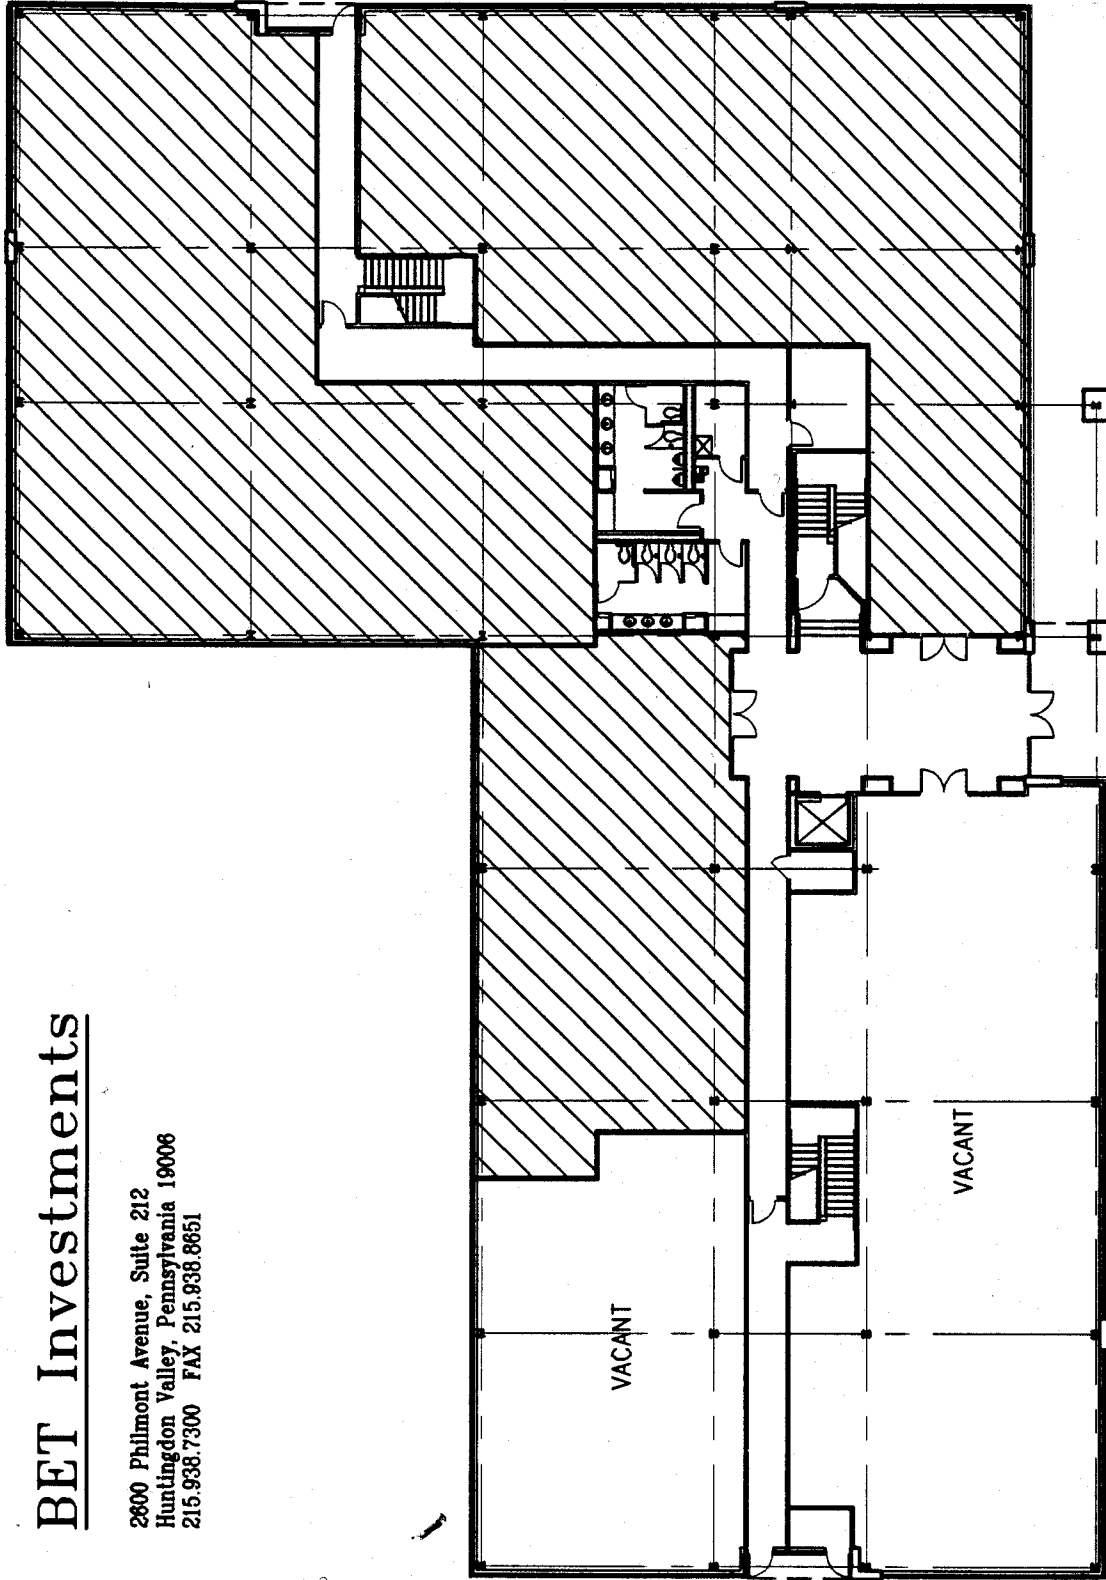

	TITLE: FIRST FLOOR PLAN		Project No:	REVISIONS
	PROJECT: 211 WELSH POOL ROAD		Scale: NOT TO SCALE	
Cathers & Associates, Inc.		Date: 08-15-02	Drawing No: MP-1	
FILE NAME: J:\PRELIM\TENANT.DWG		Drawn By: J.S.		