



BET Investments

2600 Philmont Avenue, Suite 212
 Huntingdon Valley, Pennsylvania 19006
 215.938.7300 FAX 215.938.8651

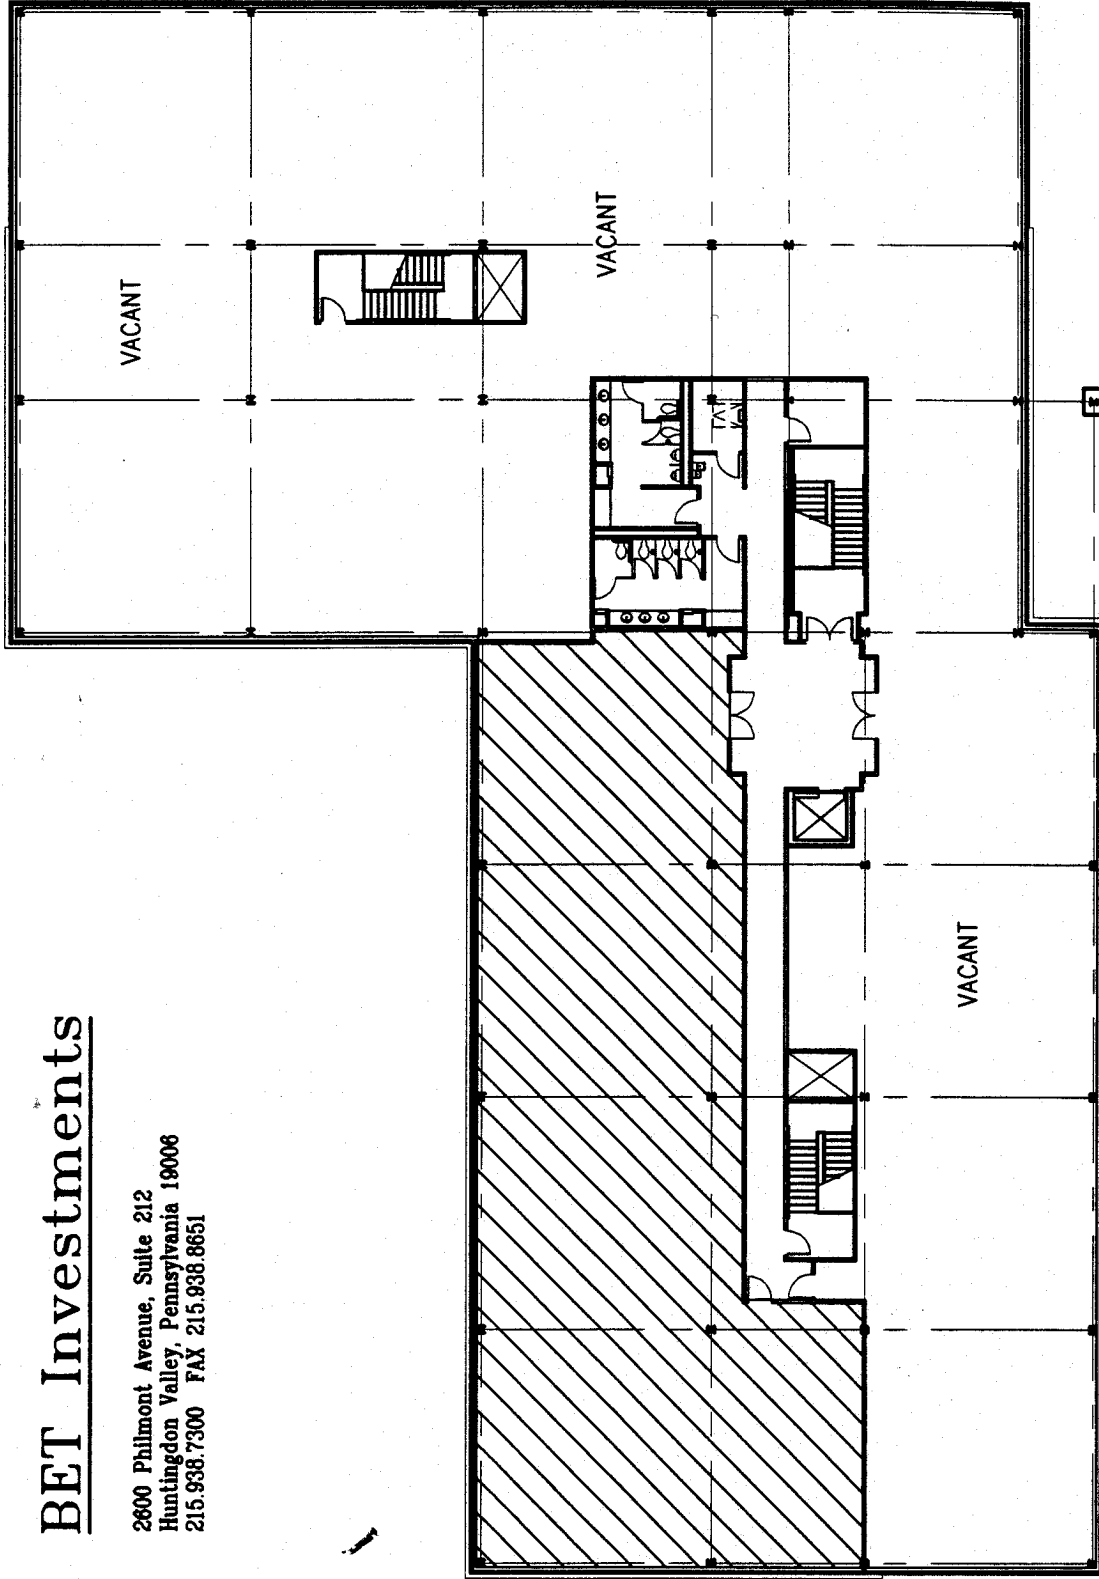

 <p>Cathers & Associates, Inc.</p>	TITLE: SECOND FLOOR PLAN		Project No.: _____
	PROJECT: 211 WELSH POOL ROAD		Scale: NOT TO SCALE
FILE NAME: J:\PRELIM\TENANT_2ND.DWG		Date: 08-15-02	Drawing No.: MP-2
		Drawn By: J.S.	REVISIONS _____